

AMENDED, RESTATED, AND CONSOLIDATED SECOND TAX ABATEMENT
AGREEMENT

between

Armstrong County, Texas and GN DC1, LLC

STATE OF TEXAS §
COUNTY OF ARMSTRONG §

This Amended, Restated, and Consolidated Second Tax Abatement Agreement (this “**Agreement**”) is made and entered into by and between Armstrong County, Texas (the “**County**”), acting through its duly elected officers and GN DC1, LLC, a Delaware Limited Liability Company, 255 Filmore St., Denver, CO 80206, owner (the “**Owner**”) of Eligible Property (as defined below) to be located on a portion of the land within the Armstrong County Reinvestment Zone, more specifically described in Exhibit A and Exhibit B to this Agreement. This Agreement becomes effective upon final signature by both parties (the “**Effective Date**”) and remains in effect until fulfillment of the obligation described in Section IV herein, unless terminated earlier as provided herein.

Recitals

WHEREAS, the County has indicated its election to be eligible to participate in tax abatements by resolution;

WHEREAS, the County adopted Tax Abatement Guidelines and Criteria (the “**Guidelines**”) by resolution on or about August 26, 2024;

WHEREAS, the Commissioners Court of Armstrong County, Texas (the “**County Commissioners Court**”) desires to promote economic development within its jurisdiction as authorized by the Property Redevelopment and Tax Abatement Act, as amended (Texas Tax Code §312.001, *et seq.* referred to herein as the “**Act**”), and the Guidelines;

WHEREAS, on November 12, 2024, a hearing before the County Commissioners Court was held, such date being at least seven (7) days after the date of publication of the notice of such public hearing in the local newspaper of general circulation in the County and the delivery of written notice to the respective presiding officers of each taxing entity that includes within its boundaries real property that is to be included in the Reinvestment Zone (as defined below);

WHEREAS, the County Commissioners Court, after conducting a hearing, having heard evidence and testimony, and prior to considering this Agreement, found, based on the evidence and testimony presented to it, the Reinvestment Zone met the criteria set for in Chapter 312 of the Texas Tax Code for the creation of a reinvestment zone as set forth in the Act, as amended, and the Guidelines, in that it was reasonably likely as a result of the designation to contribute to the retention or expansion of primary employment or to attract investment in the zone that would be benefit to the property and contribute to the economic development of the County and that the entire tract of land was located entirely with an unincorporated area of the County;

WHEREAS, on November 12, 2024, a hearing before the County Commissioners Court was held and the County Commissioner’s Court approved the entry by the County into that certain Phase 1 Tax Abatement Agreement between the County and Owner and that certain Phase 2 Tax Abatement Agreement between the County and Owner, and on July 14, 2025, the County Commissioners Court approved and executed that certain First Amendment to Phase 1 Tax Abatement Agreement between the County and the Owner and that certain First Amendment to Phase 2 Tax Abatement Agreement

between the County and the Owner (as amended, the “**Initial Original Abatement Agreements**”) providing for abatement of County property tax taxes on certain real and personal property to be located at the Site (defined below);

WHEREAS, on November 12, 2024, the County Commissioners Court also approved and authorized that certain Phase 1 Second Tax Abatement Agreement by and between the County and Owner and that certain Phase 2 Second Tax Abatement Agreement by and between the County and Owner to provide for abatement of County property taxes on certain additional real and personal property to be located on the Site after the Abatements granted by the Initial Abatement Agreements end (the “**Second Original Abatement Agreements**”);

WHEREAS, the County Commissioners Court desired to amend, restate, and consolidate the Initial Original Abatement Agreements in accordance with Section 312.208 of the Texas Tax Code, and on October 14, 2025, entered into that Amended, Restated, and Consolidated Tax Abatement Agreement (the “**Amended Initial Abatement Agreement**”);

WHEREAS, the County and Owner now desire to amend and consolidate the Second Original Abatement Agreements pursuant to Section 312.208 of the Texas Tax Code to include certain provisions that that could have been included in the Second Original Abatement Agreements pursuant to the Act and the Guidelines, and to delete provisions that were not necessary to the Second Original Abatement Agreements pursuant to the Act and Guidelines;

WHEREAS, County Commissioners Court reaffirms and finds that entering into this Agreement will serve the best interests of the County and its citizens and comply with the Guidelines by:

- A. Enhancing and diversifying the economic and industrial bases of the County;
- B. Contributing to the retention and expansion of primary employment; and
- C. Attracting major investment that will be of benefit to and contribute to the economic development of the County;

WHEREAS, the County Commissioners Court reaffirms and finds that the contemplated use of the Site (as defined below) and the contemplated Second Improvements (as defined below) as set forth in this Agreement, and the other terms of this Agreement will encourage development of the Reinvestment Zone, are in accordance with the purposes for its creation, and are in compliance with the Guidelines and all applicable laws;

WHEREAS, Owner’s (as further defined below) use of the Site is expected to favorably influence the economic and employment base of the County;

WHEREAS, the County reaffirms and finds that the Second Improvements sought are feasible and practicable and will be of benefit to the real property located in the Reinvestment Zone, to the Site and to the County after expiration of this Agreement;

WHEREAS, the County reaffirms and finds that the terms of this Agreement and the proposed Second Improvements and Eligible Property subject to this Agreement meets the Guidelines;

WHEREAS, on October 14, 2025, the County Commissioners Court approved and authorized the execution of this Agreement;

WHEREAS, a copy of this Agreement has been furnished, in the manner prescribed by law, to the presiding officers of the governing bodies of each of the taxing units in which the property subject to this Agreement is located; and

NOW, THEREFORE, in consideration of these Recitals, premises, the promises, mutual covenants and agreements contained in this Agreement, and for other good and valuable consideration, the receipt and adequacy of which are hereby acknowledged, the County and Owner agree as follows:

I. Authorization

This Agreement is authorized and governed by Chapter 312 of the Texas Tax Code, as amended, and by the Guidelines.

II. Definitions

As used in this Agreement, the following terms shall have the meaning set forth below:

- A. **“Abatement”** means the full exemption from ad valorem taxes on property in a Phase Abatement Area (as defined below) within a Reinvestment Zone as provided herein and in no event can the duration of an Abatement Period exceed ten (10) years.
- B. **“Base Year”** means 2024, the Calendar Year in which the Effective Date of the Second Original Abatement Agreements occurred.
- C. **“Calendar Year”** means each year beginning January 1 and ending on December 31.
- D. **“Certified Appraised Value”** means the appraised value, for property tax purposes, of the property within the applicable Phase Abatement Area within the Reinvestment Zone as certified by the Armstrong County Appraisal District (the **“Appraisal District”**) for each taxable year after a final determination of any valuation protest or appeal by Owner pursuant to applicable law.
- E. **“Eligible Property”** means real and personal property first constructed or placed on the applicable Phase Abatement Area no earlier than the last Calendar Year of the ten-year abatement period granted by the Amended Initial Abatement Agreement, such that the taxable value of such real or personal property was never exempted pursuant to the Amended Initial Abatement Agreement, that is eligible for Abatement under the Guidelines, including new, expanded or modernized buildings and structures; fixed machinery and equipment; site improvements; related fixed improvements; other tangible items necessary or related to the operation and administration of the Project or facility; and all other real and tangible personal property for which Abatement is permitted by the Act and the Guidelines. For clarity, the definitions of Second Building Improvements and Second Data Center Equipment Improvements are intended to be construed broadly to encompass all real property and personal property, respectively, within a Phase Abatement Area that are Eligible Property. Taxes on Real Property may be abated only to the extent the property’s value for a given year exceeds its value for the Base Year. Tangible personal property located on the Real Property at any time before the Original Second Abatement Agreements is not eligible for Abatement. Tangible personal property eligible for Abatement shall not include inventory held for resale or noncapitalized supplies.

- F. **“First Year of Abatement”** means the first Calendar Year following the delivery of the Second Abatement Notice for a Phase.
- G. **“Force Majeure”** includes events not reasonably within the control of the party whose performance is sought to be excused thereby, including the following causes and events (to the extent such causes and events are not reasonably within the control of the party claiming suspension): acts of God and the public enemy; strikes; lockouts or other industrial disturbances; inability to obtain material or equipment for labor due to an event that meets the definition of Force Majeure; wars; blockades; insurrections; riots, epidemics; pandemics; landslides; lightning; earthquakes; fires; storms; floods; high water washouts; inclement weather; arrest and restraint of rulers and people; interruptions by government or court orders; present or future orders of any regulatory body; civil disturbances; explosions; or any other event that is beyond the reasonable control of the party claiming Force Majeure.
- H. **“Other Owner”** means a new owner, lessee, sublessee, or tenant of all or any portion of the Second Improvements, or any Lender, secured party, or investor for operational or financing purposes holding an ownership interest in all or any portions of the Improvements, or a financing joint venture for all or part of the Second Improvements in which Owner holds an interest; provided, with respect to the application of Section IX, such Other Owner as assignee must expressly assume the obligations and liabilities of this Agreement applying to the interest acquired or held by the Other Owner.
- I. **“Owner”** means GN DC1, LLC, the entity that owns or leases the Site or any Phase Abatement Area or owns the property for which Abatement is being granted, and any permitted assignee or successor in interest of GN DC1, LLC. An **“Affiliate”** of an Owner means any entity that directly or indirectly through one or more intermediaries, controls or is controlled by or is under common control with such Owner. For purposes of this definition, **“control”** of an entity means (i) the ownership, directly or indirectly, of fifty percent (50%) or more of the voting rights in a company or other legal entity or (ii) the right to direct the management or operation of such entity whether by ownership (directly or indirectly) of securities, by contract or otherwise.
- J. **“Payments in Lieu of Taxes”** or **“PILOTs”** means the payments to be made by Owner to the County described in Section IV(D) of this Agreement.
- K. **“Phase Abatement Area”** shall have the meaning described in Section III(A) of the Amended Initial Abatement Agreement.
- K. **“Project”** has the meaning assigned in the Amended Initial Abatement Agreement.
- L. **“Prime Rate”** means interest at the rate periodically announced by the Wall Street Journal as the prime rate or base commercial lending rate, or if the Wall Street Journal shall ever cease to announce a prime or base lending rate, then at the annual rate of interest periodically announced by Citibank, N.A. (or by any other New York money center bank selected by the County) as its prime or base commercial lending rate.
- M. **“Real Property”** means Eligible Property meeting the description for real property provided by Chapter 1 of the Texas Tax Code.
- N. **“Reinvestment Zone”** means the reinvestment zone as that term is defined in Chapter 312 of the Texas Tax Code, created by the County by the resolution described in the Recitals, which was duly passed by the County Commissioners Court on November 12, 2024, more specifically

described in Exhibit A and referred to as the Armstrong County Reinvestment Zone #8, as amended by the County on June 9, 2025, by Resolution of the Commissioners Court of Armstrong County, Texas Amending Armstrong, County Reinvestment Zone #8, more specifically described in Exhibit B to this Agreement. The expiration of the designation of the Reinvestment Zone before the end of the Term of this Agreement shall not affect the terms and conditions of this Agreement.

- O. **“Second Building Improvements”** means Second Improvements that are buildings and any internal and external systems related to the operation of the buildings to perform the function of housing equipment that performs data center operations, including but not limited to building heating and cooling systems, power delivery systems and interconnections, power generation equipment, and any other ancillary equipment or structures necessary for the operation, maintenance, or repair of the buildings and systems and which were not constructed or installed within a Phase Abatement Area until the final year of the Abatement Period for the initial Improvements of that Phase, such that the Second Building Improvements were never abated pursuant to the Initial Amended Abatement Agreement. For clarity, Second Building Improvements is intended to be construed broadly and shall apply to all Second Improvements that are Real Property within a Phase Abatement Area.
- P **“Second Data Center Equipment Improvements”** means machinery, equipment, systems and any other business Personal Property located in a Phase Abatement Area, whether located within, on, or adjacent to the Building Improvements as defined in the Amended Initial Abatement Agreement or located within, on, or adjacent to the Second Building Improvements as defined in this Agreement, and used to perform or support the performance of data center operations; provided, however, that Second Data Center Equipment Improvements shall not include any property that was abated pursuant to the Initial Amended Abatement Agreement.
- Q. **“Second Improvements”** means all Eligible Property meeting the definition for improvements or personal property provided by Chapter 1 of the Texas Tax Code and includes, without limitation, any building, structure or fixture erected on or affixed to the land and personal property located on the Site that is part of the Project and which were not constructed or installed until the final year of the Abatement Period provided under the Amended Initial Abatement Agreement, such that such property was never abated pursuant to the Amended Initial Abatement Agreement. Second Improvements specifically include the Owner’s fixed machinery, equipment and process units that may consist of but are not limited to solar powered panels, wind turbine generators, gas turbines, foundations, roads, collection systems, communication equipment, substations and switching stations, battery storage, underground and overhead electrical distribution and transmission facilities, transformers, appurtenant electric equipment, anemometer or meteorological towers and data collection facilities to be installed, added, upgraded or used on the Property by or for Owner and located in the County. Second Improvements includes “behind the meter uses” for wind, solar, or gas generated power such as data centers or similar uses of renewable generated electrical power, as well as data center or other uses supplied with power directly or as a back-up from the ERCOT power grid or other sources. Any electrical transmission lines subject to abatement shall not include those electrical transmission and distribution lines that transmit power to facilities not included in Improvements. A “data center” is a facility that houses a large number of computer servers, storage systems, and network infrastructure designed to process, store, and manage vast amounts of data. It would typically include power supplies, cooling systems, backup generators, security systems, and physical infrastructure to ensure continuous operation and protection of the hardware and data. For clarity, the terms “Eligible Property” and “Second

Improvements” as used herein are intended to be construed as broadly as possible, and each reference to Eligible Property shall be construed to include all Second Improvements and each reference to Second Improvements shall be construed to include all Eligible Property; provided, however, that for purposes of this Agreement, Second Improvements shall include only those items of taxable property within a Phase Abatement Area that first became taxable after the expiration of the Abatement provided for that Phase Abatement Area pursuant to the Amended Initial Abatement Agreement.

- R. “**Site**” means the portion of the Reinvestment Zone on which Owner makes the Second Improvements for which the Abatement is granted hereunder.
- S. “**Lender**” means any entity or person providing, directly or indirectly, including an assignee of an initial Lender, with respect to the Second Improvements or Project any of (a) senior or subordinated construction interim or long-term debt financing or refinancing, whether that financing or refinancing takes the form of private debt, public debt or any other form of debt (including debt financing or refinancing), (b) a leasing transaction, including a sale leaseback, inverted lease or leveraged leasing structure, (c) tax equity financing, (d) any interest rate protection agreements to hedge any of the foregoing obligations, and/or (e) any energy hedge provider. There may be more than one Lender. Owner, at its election, may send written notice to the County with the name and notice information for any Lender.
- T “**Second Abatement Notice**” means a letter, provided by the Owner to the County, certifying that the Owner is in compliance with all terms and conditions of the Amended Initial Abatement Agreement, that Owner prior to December 31 of the Calendar Year in which such notice is delivered will locate additional new Eligible Property on the Site, and that Owner in its sole discretion elects for the Calendar Year following delivery of the Second Abatement Notice to be the First Year of Abatement, and describing in reasonable detail the Second Improvements that will be on the Site on January 1 of the First Year of Abatement.

III. Second Improvements in Reinvestment Zone

Owner agrees that as a condition to receiving the Abatement set forth in Section IV of this Agreement it must make the following Second Improvements:

A. In connection with the Amended Initial Abatement Agreement, Owner is proposing to construct in phases certain Improvements on the Site as defined in the Amended Initial Abatement Agreement to consist of data center facilities in the Reinvestment Zone, further described in the Amended Initial Abatement Agreement. The Owner plans to develop the Site in up to eight (8) Phases, and if so developed, shall create survey depictions and legal descriptions for each Phase (the “**Phase Abatement Areas**” and each a “**Phase Abatement Area**”). Each Phase (up to a maximum of eight Phases) shall be numbered in its sequential order of development, and the survey and legal description of each Phase Abatement Area shall be attached as part of Exhibit B to the Amended Initial Abatement Agreement and this Agreement. Owner shall on or before the first anniversary of the Effective Date of this Agreement provide a survey depiction and legal description for the boundaries of the each of the areas where **Phase 1, Phase 2, Phase 3, and Phase 4** will be constructed (the “**Phase 1 Abatement Area,**” “**Phase 2 Abatement Area,**” **Phase 3 Abatement Area,**” and “**Phase 4 Abatement Area,**” respectively), which shall be automatically attached and incorporated into the Amended Initial Abatement Agreement and this Agreement as Exhibits B-1, B-2, B-3, and B-4. Each future Phase (up to a maximum of eight Phases) shall be numbered in its sequential order of development. Exhibit “**B**”

shall automatically be updated with a legal description of each Phase when a Certificate is provided by Owner to County for such Phase under the Amended Initial Abatement Agreement.

B. For each Phase, after the end of the ten-year abatement period provided by the Amended Initial Abatement Agreement, Owner is proposing substantial additional investment to expand, modify, upgrade, or supplement the Project described in the preceding Section III(A), including construction, improvement, modification, or expansion of Second Building Improvements and placement within each Phase Abatement Area of Second Data Center Equipment Improvements, where such new real and personal property are the Second Improvements that are the subject of this Agreement.

C. Second Improvements also shall include any other property within each Phase Abatement Area meeting the definition of "Eligible Property" that is used to support the data centers abated pursuant to the Amended Initial Abatement Agreement. The County and Owner agree that the buildings, contents of the buildings, stand-by generators, cooling equipment, and other related materials and equipment affixed to the land or located with a Phase Abatement Area, constructed or installed during the final year of or after the expiration of the Abatement provided pursuant to the Amended Initial Abatement Agreement and used for the Project will constitute Second Improvements under this Agreement.

IV. Term and Portion of Tax Abatement; Taxability of Property

A. The County and Owner specifically agree and acknowledge that, for each Phase Abatement Area, with respect to any real and personal property, other than any property on the Phase Abatement Area that was abated pursuant to the Amended Initial Abatement Agreement, which shall be subject only to the terms of that agreement, the Owner's property on the Phase Abatement Area within the Reinvestment Zone shall be taxable in the following ways before, during, and after the Abatement Period (defined below) for the Phase:

1. Property not eligible for Abatement, if any, shall be fully taxable at all times;
2. The Certified Appraised Value of property existing on the Site prior to execution of the Second Original Abatements Agreements shall be fully taxable at all times;
3. Prior to commencement of the Second Abatement Period designated in Paragraph IV(B) for each Phase, 100% of property taxes levied on the Certified Appraised Value of real and personal property of Owner located on the Phase Abatement Area will be owed and payable by Owner;
4. All County property taxes on the Certified Appraised Value of Eligible Property shall be abated for the periods and in the amounts as provided for by Paragraph IV(B) below; and
5. 100% of the Certified Appraised Value of Eligible Property existing on each Phase Abatement Area shall be fully taxable after expiration of the Abatement Period designated in Paragraph IV(B).

B. The County and Owner specifically agree and acknowledge that, for each Phase, this Agreement shall provide for tax Abatement, under the conditions set forth herein, of all County property taxes, whether classified as M&O, I&S, road or other taxes imposed by the County ("County Taxes"), as follows:

1. Beginning with the First Year of Abatement and ending upon the conclusion of ten full Calendar Years (the “**Abatement Period**”), thereafter, the Abatement percentage of value of Eligible Property to be abated each year is 100%.
2. The percentage of County Taxes set forth in Section IV(B)(1) above on the Certified Appraised Value of all Second Improvements described specifically or generally in the Second Abatement Notice and any Second Abatement Notice Supplement (and actually in place on the Phase Abatement Area) is abated in the respective period designated in Section IV(B)(1) above.
3. The percentage of property taxes set forth in Section IV(B)(1) above on the Certified Appraised Value of any and all otherwise taxable real and personal property that is Eligible Property owned by Owner and located on the Phase Abatement Area is abated in the respective period designated in Section IV(B)(1) above.
4. As of January 1 of the Base Year, the value of the proposed Second Improvements is zero and as of the Effective Date of the Second Original Abatement Agreements Owner owns no tangible personal property located at the Site.
5. The Abatement granted under this Agreement shall commence, for each Phase, upon January 1 of the First Year of Abatement and shall expire at the end of the tenth (10th) Calendar Year thereafter (the “**Abatement Period**”). Owner shall provide the Second Abatement Notice for each Phase in writing to the County and to the Appraisal District no later than December 1 of the Calendar Year preceding January 1 of the First Year of Abatement for that Phase. If during the First Year of Abatement or during any subsequent Calendar Year of the Abatement Period Owner constructs on the Phase Abatement Area any additional Second Building Improvements that were not described in the Second Abatement Notice, then Owner no later than December 1 of the Calendar Year during which such Second Building Improvements were or will be placed on the Phase Abatement Area shall provide to the County and to the Appraisal District a letter (a “**Second Abatement Notice Supplement**”) describing in reasonable detail such additional Second Building Improvements.
6. Owner’s failure to issue the Second Abatement Notice or a Second Abatement Notice Supplement timely or Owner’s omission of any required data from the Second Abatement Notice or a Second Abatement Notice Supplement shall not disallow any otherwise applicable Abatement so long as Owner within thirty (30) days after Notice by County issues a required or corrected Second Abatement Notice or Second Abatement Notice Supplement.
7. Notwithstanding any statement or implication in this Agreement to the contrary, County and Owner agree and acknowledge that the commencement of the Abatement Period for each Phase is deferred to a date that is subsequent to the Effective Date of this Agreement as permitted by the Texas Tax Code, but that no Abatement Period will exceed ten (10) Calendar Years and no Second Improvement shall receive an abatement for more than ten (10) Calendar Years, all in accordance with Section 312.007 of the Act.
8. Notwithstanding anything herein to the contrary, all terms, conditions and obligations of this Agreement shall apply to each Phase independently. By way of example and

for the avoidance of doubt, in the event of a default with respect to Phase 3, such default would have no impact on the abatement or Owner's obligations with respect to Phase 1.

- D. As additional consideration for this Abatement, Owner agrees that, for each Phase, during the First Year of Abatement and thereafter through a total of ten (10) Calendar Years the Abatement is in effect, to make an annual Payment in Lieu of Taxes to the County in an amount equal to fifteen percent of all County Taxes (inclusive of M&O, I&S, road, and other County taxes) that would have been imposed on the Certified Appraisal Value of the Second Improvements if no Abatement applied to the Second improvements for that tax year (the "PILOT"). For each such year, Owner shall pay to the County the PILOT no later than January 31 of the following Calendar Year and Owner shall remit each PILOT by check payable to Armstrong County, sent to the notice address provided by this Agreement, or by such other method as the parties may from time to time agree.
- E. Owner agrees that any Second Building Improvements that are additional data center buildings, if any, once constructed, will remain in place until the expiration of the Abatement Period for the applicable Phase specified in this Agreement, provided that nothing herein prevents Owner from replacing equipment or fixtures comprising or part of Second Building Improvements prior to that date. In the event that Owner permanently removes rather than replaces a Second Building Improvement that is a data center building prior to the period specified in this Section 4(E), Owner's removal shall not be deemed a default under this Agreement if Owner pays to the County as liquidated damages for such removal from the Abatement in this Agreement, within thirty (30) days after written demand, or within thirty days after the final resolution of Owner's exercise of any rights to dispute such demand, none of which are hereby waived, all taxes for such removed Second Building Improvements (which otherwise would have been paid to the County without benefit of a tax Abatement), less any PILOTs paid by Owner to the County with respect to such Second Building Improvements, for the five (5) tax years preceding the Calendar Year in which such Second Building Improvements are removed, with interest accrued at the Prime Rate as of January 1 of each year but without penalty. IN THE EVENT OF A BREACH OF THIS SECTION IV(E) BY REMOVAL OF A DATA CENTER BUILDING WITHOUT PAYMENT OF THE LIQUIDATED DAMAGES WITHIN THIRY (30) DAYS SPECIFIED HEREIN AFTER WRITTEN DEMAND, THE SOLE REMEDY OF THE COUNTY, AND OWNER'S SOLE LIABILITY, WILL BE FOR OWNER TO PAY TO THE COUNTY THE FULL AMOUNT OF ACTUAL TAXES ABATED AT ANY TIME UNDER THIS AGREEMENT ON THE REMOVED SECOND BUILDING IMPROVEMENTS WITH INTEREST, BUT LESS ANY TAX PAYMENTS OR PAYMENT IN LIEU OF TAXES REMITTED TO THE COUNTY WITH RESPECT TO THE REMOVED SECOND BUILDING IMPROVEMENTS. IN THE EVENT OF A BREACH OF THIS SECTION IV(E), ANY TAXES DUE BY OWNER SHALL BE SUBJECT TO ANY AND ALL STATUTORY RIGHTS FOR THE PAYMENT AND COLLECTION OF TAXES IN ACCORDANCE WITH THE TEXAS TAX CODE.

V. Representations

The County and Owner make the following respective representations:

- A. Owner represents and agrees that (i) Owner and its successors and/or assigns with respect to this Agreement will have a taxable interest with respect to Second Improvements to be placed on the Site; (ii) construction of the proposed Second Improvements described in Section III

will be performed by the Owner, its successors and/or assigns and/or their contractors or subcontractors, (iii) Owner's and its successors' and assigns' use of the property in the Reinvestment Zone will be limited to use described in this Agreement during the Term; (iv) all representations made in this Agreement and in the Application for Abatement, if any, are true and correct in all material respects to the best of Owner's knowledge at the time so made, (v) Owner will make required filings, if any, by Owner with the Office of the Comptroller of Public Accounts and other governmental entities concerning this Agreement that may be required in the future, (vi) the Project will not be constructed without first obtaining all necessary local, state and federal environmental and construction permits, and Owner will abide by all conditions of the permits and all laws, ordinances, rules and regulations governing the construction and operation of the Project throughout its economic life; and (vii) the planned use of the property within the Project will not constitute a hazard to public health or safety throughout the economic life of the Project, except that uses that are customary and industry standard for a data center shall in no event be deemed to constitute such a hazard.

- B. The County represents that (i) the County has formally elected to be eligible to grant property tax abatements under Chapter 312 of the Tax Code; (ii) the Reinvestment Zone and this Agreement have been created in accordance with Chapter 312 of the Texas Tax Code and the Guidelines as both exist on the Effective Date of this Agreement; (iii) as applicable, (a) no interest in the Second Improvements or the land on which they are located is held or subleased by a member of the County Commissioners Court or (b) any member of the County Commissioners Court that has a potential economic or financial interest in the Second Improvements or the land on which the Second Improvements are located has abstained from any vote or decision regarding this Agreement; (iv) the property within the Reinvestment Zone is located within the legal boundaries of the County and (v) the County has made and will continue to make all required filings with the Office of the Comptroller of Public Accounts and other governmental entities concerning the Reinvestment Zone and this Agreement.
- C. Owner represents and agrees that it will continue to be bound by the Jobs Commitment as set forth in the Amended Initial Abatement Agreement throughout the pendency of any Abatement Periods under this Agreement. For clarity, for purposes of calculation of the Jobs Commitment, the activation of an Abatement for Second Improvements on a particular Phase means that such Phase will be counted for purposes of the Jobs Commitment calculation, but in no event shall the activation of an Abatement for Second Improvements on a Phase cause that Phase to be counted twice for purposes of the Jobs Commitment calculation.

VI. Access to and Inspection of Property by County Employees

- A. Owner shall allow the employees, agents, and contractors of the County and the County Appraisal District access to the Second Improvements for the purpose of inspecting any Second Improvements erected to ensure that the same are conforming to the minimum specifications of this Agreement and to ensure that all terms and conditions of this Agreement are being met. All such inspections shall be made on a date and time mutually agreed by the parties and only after giving Owner five (5) business days' notice and shall be conducted in such a manner as to avoid any unreasonable interference with the construction and/or operation of the Second Improvements. All such inspections shall be made with one (1) or more representatives of Owner in accordance with all applicable safety standards.
- B. Owner, on or before March 31 of each Calendar Year, starting with the first Calendar Year beginning after Owner delivers the first Second Abatement Notice, shall annually, by a sworn

written statement, provided to the County Judge of the County, certify its compliance with this Agreement, in substantially the form attached hereto as Exhibit D.

VII. Default, Remedies and Limitations of Liability

- A. The County may declare a default if Owner breaches any material term or condition of this Agreement. If the County declares a default of this Agreement, this Agreement shall terminate, after notice and opportunity to cure as provided for below, or the County may modify this Agreement upon mutual agreement with Owner. If the Owner believes that such termination was improper, Owner may file suit in the proper court challenging such termination. In the event of default, the County may pursue the remedies provided for in Section VII(C) below or the preceding Section IV(E), as applicable. The County shall not declare a default, and no default will be deemed to have occurred, when the circumstances giving rise to such declaration are the result of Force Majeure. Notwithstanding any other provisions of this Agreement to the contrary, in the event a party is rendered unable, wholly or in part by Force Majeure to carry out its obligations under this Agreement (other than any obligation to make payment of any amount when due and payable hereunder), the obligation of such party, so far as it is affected by such Force Majeure, shall be suspended during the continuance of any condition or event of Force Majeure, but for no longer period, and such condition or event shall so far as possible be remedied with all reasonable dispatch. The party prevented from performing shall give prompt (but in no event later than twenty (20) business days after it becomes aware of the occurrence of such event) notice and reasonably full particulars of such event to the other party and shall take all reasonable actions within its power to remove the basis for nonperformance (including securing alternative supply sources that in the exercise of reasonable discretion are suitable replacements in quality and price) and after doing so shall resume performance as soon as reasonably possible. The settlement of strikes or lockouts or resolution of differences with workers shall be entirely within the discretion of the affected party, and the above requirements that any Force Majeure shall be remedied with all reasonable dispatch shall not require the settlement of strikes, lockouts or differences by acceding to the demands of the opposing party in such strike, lockout or difference when such course is inadvisable in the reasonably exercised discretion of the affected party. However, to the extent such disruptions or losses are covered or reimbursed by insurance proceeds, to include reinsurance or other similar loss recovery, delay in performance of obligations under this Agreement is not excused after the receipt of such amounts to the extent such recoveries may be spent, consistent with reasonable commercial practices regarding the application and timing of the expenditure of such amounts, to remedy of the event of Force Majeure. At such time that a party is then able to perform its obligations under this Agreement after a Force Majeure, the party shall again perform its current and past obligations expeditiously. For the purpose of performance after a Force Majeure time is of the essence.
- B. The County shall notify Owner and any Lender of record in the Armstrong County Property Records of any default in writing in the manner prescribed herein. All contact information for purposes of a notice of default shall be provided to the County Judge. The Notice shall specify the basis for the declaration of default, and Owner shall have sixty (60) days from the date of such notice to cure any default, except that where the default is incapable of being cured within sixty (60) days using reasonable business efforts, Owner shall commence performance of the cure within thirty (30) days after receipt of notice and diligently pursue those efforts until the default is cured. Any Lender of which the County has notice in the Armstrong County Property Records, shall maintain the right to cure any defect, including any defect caused by an assignee or contractor of Owner during the same cure period identified in the foregoing sentence.

- C. As required by section 312.205 of the Act, if Owner fails to make the Second Improvements as provided for by this Agreement, subject to the above provisions regarding Force Majeure and notice and right to cure, the County shall be entitled to cancel the Agreement and recapture property tax revenue lost as a result of this Agreement, less any PILOTs paid by Owner to the County, with interest accrued at the Prime Rate as of January 1 of each year and no penalty. In the event of any other default by Owner, subject to the above provisions regarding Force Majeure and notice and right to cure, the County shall be entitled to cancel this Agreement and recapture property tax revenue lost as a result of this Agreement, less any PILOTs paid by Owner to the County, for the five (5) tax years preceding the Calendar Year in which this Agreement is cancelled, with interest accrued at the Prime Rate as of January 1 of each year and no penalty.
- D. **LIMITATION OF LIABILITY: CANCELLATION OF THE AGREEMENT (RESULTING IN A FORFEITURE OF ANY RIGHT TO ABATEMENT HEREUNDER BEYOND THE CANCELLATION DATE), RECAPTURE OF PROPERTY TAXES ABATED ONLY AS PROVIDED FOR AND ONLY UNDER THE CIRCUMSTANCES DEFINED IN SECTION VII(C) OF THIS AGREEMENT, AND/OR RECOVERY OF THE AMOUNTS PROVIDED FOR IN SECTION IV(E) ONLY AS PROVIDED FOR AND ONLY UNDER THE CIRCUMSTANCES DEFINED IN SECTIONS IV(E) ALONG WITH ANY REASONABLY INCURRED COSTS AND FEES, SHALL BE THE COUNTY'S SOLE REMEDY, AND OWNER'S SOLE LIABILITY, IN THE EVENT OWNER FAILS TO MAKE THE SPECIFIED SECOND IMPROVEMENTS OR TAKE OTHER ACTION REQUIRED BY THIS AGREEMENT, INCLUDING ANY FAILURE TO PAY AMOUNTS OWED UNDER THIS AGREEMENT. OWNER AND COUNTY AGREE THAT THE LIMITATIONS CONTAINED IN THIS PARAGRAPH ARE REASONABLE AND REFLECT THE BARGAINED FOR RISK ALLOCATION AGREED TO BY THE PARTIES. IN THE EVENT OF A BREACH OF THIS AGREEMENT, ANY AMOUNTS DUE BY OWNER SHALL BE SUBJECT TO ANY AND ALL STATUTORY RIGHTS FOR THE PAYMENT AND COLLECTION OF TAXES IN ACCORDANCE WITH THE TEXAS TAX CODE.**
- E. Any notice of default under this Agreement shall prominently state the following at the top of the notice:

NOTICE OF DEFAULT UNDER TAX ABATEMENT AGREEMENT

YOU ARE HEREBY NOTIFIED OF THE FOLLOWING DEFAULT UNDER YOUR TAX ABATEMENT AGREEMENT WITH THE COUNTY. FAILURE TO CURE THIS DEFAULT WITHIN SIXTY DAYS OF NOTICE OR OTHERWISE CURE THE DEFAULT AS PROVIDED BY THE AGREEMENT SHALL RESULT IN TERMINATION OF THE TAX ABATEMENT AGREEMENT AND MAY INCLUDE RECAPTURE OF TAXES ABATED PURSUANT TO THAT AGREEMENT.

VIII. Compliance with State and Local Regulations

Nothing in this Agreement shall be construed to alter or affect the obligations of Owner to comply with any order, rule, statute or regulation of the County or the State of Texas.

IX. Assignment of Agreement

- A. The parties recognize and agree (i) that Owner may construct, own, equip, and operate all Second Building Improvements and Second Data Center Equipment Improvements, or (ii) that in the alternative Owner and one or more Affiliates may construct, own, equip, and operate the Second Building Improvements while one or more third parties or Affiliates are lessees of the Second Building Improvements and equip, own and operate Second Data Center Equipment Improvements located within the Second Building Improvements, or (iii) that in the further alternative Owner may adopt any other structure that segregates the ownership and operation of the Second Building Improvements and/or the Second Data Center Equipment Improvements among multiple owners. The parties' intent is that Owner shall have flexibility and a unilateral right to select and implement an ownership and operation structure of its choosing for the Second Improvements, and that subject to reasonable procedures Owner shall have the right to assign and delegate, in whole or in part, this Agreement in relevant part to any Affiliates or third parties who will own Second Building Improvements or Second Data Center Equipment Improvements.
- B. The rights and obligations of Owner may be assigned in their entirety to an Affiliate or Other Owner without County's prior consent. Owner shall provide notice to the County of any assignment to an Affiliate or Other Owner. Owner's assignment of the Agreement to an Affiliate or Other Owner shall be final only after the execution of a formal assignment document between Owner and the assignee and the delivery of notice of the execution of such assignment agreement to the County and, to the extent authorized by applicable law, recorded in the real property records of the County.
- C. The rights and responsibilities of Owner hereunder may be assigned in part to an Affiliate or Other Owner without County's prior consent provided that the Affiliate or Other Owner is added as a party to this Agreement and the Owner and Affiliate or Other Owner, to the extent authorized by applicable law, shall record such assignment in the real property records of the County. Owner's partial assignment of the Agreement to an Affiliate or Other Owner shall be final only after the execution of a formal assignment document between Owner and the assignee, the delivery of notice of the execution of such assignment agreement to the County and, to the extent authorized by applicable law, the recording of such in the real property records of County.
- D. The rights and responsibilities of Owner hereunder may be assigned in part or in their entirety to a party other than an Affiliate or Other Owner, but only after obtaining the County's prior written consent, which consent shall not be unreasonably withheld, conditioned, or delayed. Any assignment by Owner to a party other than an Affiliate or Other Owner without first obtaining the written consent of the County shall be a default under this Agreement subject to the notice provisions, cure provisions, remedies and other terms and conditions of Article VII above. Owner shall give the County no less than forty-five (45) days' written notice of any intended assignment to a party other than an Affiliate or Other Owner, and the County shall respond with its consent or refusal within thirty-five (35) days after receipt of Owner's notice of assignment. If the County responds to Owner's notice of assignment with a refusal, the parties agree to work together expeditiously and in good faith to resolve the County's objections to the assignment. Owner's assignment of the Agreement shall be final only after the execution of a formal assignment document between Owner and the assignee, the delivery of notice of the execution of such assignment agreement to the County, and, to the extent authorized by applicable law, recording in the real property records of the County. Neither Owner's notice of an intended assignment nor the County's formal consent to an intended

assignment shall constitute an assignment of the Agreement, and Owner's request for a consent to assignment shall not obligate Owner to assign the Agreement.

- E. No assignment under Paragraph IX(B), IX (C) or IX(D) shall be allowed if (a) the County has declared a default hereunder that has not been cured within all applicable notice and cure periods, or (b) the assignee is delinquent in the payment of ad valorem taxes owed to the County or any other taxing jurisdiction in the County. Consent to a transfer or assignment requested under Paragraph IX(D) will be subject to the County approving the financial capacity of the transferee/assignee and subject to all conditions and obligations in this Agreement being assumed and guaranteed by the transferee/assignee. The County shall not unreasonably withhold consent to a transfer or an assignment under Paragraph IX (D). The transfer or assignment shall be presumed to be reasonable where the proposed transferee/assignee demonstrates to the County its financial capacity to meet the terms of this Agreement, agrees to be bound by all conditions and obligations stated herein, and is not in default under any other agreement with the County.
- F. Upon any assignment and assumption under Paragraph IX(B), IX(CB) and IX(D), Owner may, without obtaining the County's consent, mortgage, pledge or otherwise encumber its interest in this Agreement or the Project to a Lender for the purpose of financing the operations of the Project, constructing the Project or acquiring additional equipment following any initial phase of construction, or for other business purposes. Owner's encumbering its interest in this Agreement may include an assignment of Owner's rights and obligations under this Agreement for purposes of granting a security interest in this Agreement. If the financing arrangement is such that the Lender acquires or holds an ownership interest in all or any portion of the Project, Owner may assign this Agreement in whole or in part to the Lender and the Other Owner in a single assignment in substantially the form attached hereto as Exhibit C, pursuant to which the Other Owner assumes the obligations and liabilities of this Agreement applying to the interest acquired or held by the Lender for the benefit of the Other Owner with the Lender having no responsibility whatsoever for any and all such obligations arising under, or otherwise relating to, this Agreement, whether such obligations are for payment, performance, repayment or indemnification. In the event Owner takes any of the actions permitted by this subparagraph, it shall provide written notice of such action to the County with such notice to include the name and notice information of the Lender and, if and to the extent authorized by applicable law, Owner shall record such information in the real property records of the County. County shall be required to provide a copy to such Lender of record in the real property records of the County of all Notices delivered to Owner. If Owner does not provide to the County the name and contact information of a Lender to the County in writing and record the information in the real property records of the County, it shall not be a default under this Agreement, but such Lender shall not have the notice rights of a Lender under this Agreement.
- G. Upon the receipt by the County of an assignment under Paragraphs IX(B), IX(C) or IX(D), the successor shall have all or a portion of the rights and entitlements, including without limitation, rights to tax exemptions, and obligations as the Owner under this Agreement, in the same manner and with like effect as if the successor had been the original Owner and a signatory to this Agreement, all as specified in the assignment.
- H. In the event of any partial assignment of this Agreement to any one or more assignees:
 - 1. Notwithstanding anything else in this Agreement, Owner and County intend and acknowledge that the rights and responsibilities of this Agreement shall thereafter apply

independently and separately to Owner and to each assignee, that the parties will cooperate as necessary to determine each party's resulting pro rata portion of the responsibilities specified by this Agreement, and that any default by Owner or by any assignee in the performance of this Agreement as retained by Owner or as assigned by Owner in part to another party shall not be treated as a default by any other party.

2. By way of example and not limitation:

- a. For each year of the Abatement Period for Second Improvements for a Phase, each party to the Agreement as of January 1 of that year with an interest in that Phase's Second Improvements shall be responsible for payment to the County only of its share of the total PILOT, which shall be computed as fifteen percent of the total County taxes that in the absence of this Agreement would apply to the Certified Appraised Value as of January 1 of the Second Improvements owned by that party.
- c. Recapture obligations, if any, arising under this Agreement shall apply only to a particular party to the Agreement that has an uncured default and shall be computed with regard to taxes abated with regard to the Second Improvements owned by that party and PILOT amounts attributable to Second Improvements owned by that party.
- d. Termination of this Agreement due to an uncured default shall apply only to a specific defaulting party and not to any nondefaulting parties and shall not affect any of the nondefaulting parties' rights hereunder.
- e. Owner and each assignee shall take all steps necessary and use commercial best efforts to cause the Appraisal District to create and maintain separate real and personal property tax accounts to record in such party's name as owner any Second Building Improvements and Second Data Center Equipment Improvements owned by such party. For the avoidance of doubt, one objective of this action is to facilitate administration of Abatements for the Second Improvements by creating tax accounts for the Second Improvements that are separate from the tax accounts that contain Improvements as defined in the Amended Initial Abatement Agreement that do not qualify for Abatement under this Agreement. As necessary for the administration of this Agreement, any party shall identify to the County and to the Appraisal District whether a particular tax account contains Second Building Improvements or Second Data Center Equipment Improvements.

X. Notice

All notices, demands and other communications of any type (collectively, "Notices" and each individually, a "Notice") given shall be given in accordance with this Section. All Notices shall be in writing and delivered, by commercial delivery service to the office of the person to whom the Notice is directed (provided that that delivery is confirmed by the courier delivery service); by United States Postal Service (USPS), postage prepaid, as a registered or certified item, return receipt requested in a proper wrapper and with proper postage; by recognized overnight delivery service as evidenced by a bill of lading, or by email transmission. Notice delivered by commercial delivery service shall be deemed delivered on receipt or refusal; Notices delivered by USPS shall be deemed to have been given upon deposit with the same; email Notice shall be effective upon receipt by the sender of an electronic confirmation. Regardless of the method of delivery, in no case shall Notice be deemed delivered later

than actual receipt. In the event of a notice of default given pursuant to Article VII, such Notice shall be given by at least two (2) methods of delivery and consistent with Section VII(E). All Notices shall be mailed or delivered to the following addresses:

To the Owner:

Crusoe Energy Systems, LLC
255 Filmore St.
Denver, CO 80206
Facsimile None
Telephone 925-323-2120
Email: legal@crusoe.ai

To the County:

Armstrong County Judge
Armstrong County Courthouse
P.O. Box 189
101 Trice Street
Claude TX 79019
Facsimile 806-553-5980
Telephone 806-553-2860
Email: adam.ensey@co.armstrong.tx.us

With a copy to: cx
Sherwood & Sherwood
P.O. Box 947
123 W. 3rd Street
Panhandle, TX. 79068
scott@sherwoodtxlaw.com and
cho@sherwoodtxlaw.com
Fax: 806-537-3592

Any party may designate a different address by giving the other party at least ten (10) days written notice in the manner prescribed above.

XI. Severability

In the event any section or other part of this Agreement is held invalid, illegal, factually insufficient or unconstitutional or otherwise unenforceable, the balance of this Agreement shall stand, shall be enforceable and shall be read as if the parties intended at all times to delete said invalid, illegal, factually insufficient or unconstitutional or otherwise unenforceable section(s) or other part(s). In the event that (i) the term of the Abatement with respect to any property is longer than allowed by law, or (ii) the Abatement applies to a broader classification of property than is allowed by law, then the Abatement shall be valid with respect to the classification of property not deemed overly broad, and for the portion of the term of the Abatement not deemed excessive. Any provision required by the Tax Code to be contained herein that does not appear herein is incorporated herein by reference.

XII. Applicable Law

This Agreement shall be construed under the laws of the State of Texas. This Agreement, in its entirety, shall be performable in Armstrong County, Texas. As part of the consideration for entering into this Agreement, both the County and Owner agree that any litigation to construe or enforce the

terms or conditions of this Agreement shall be brought solely in the state district courts having jurisdiction in Armstrong County, Texas.

XIII. Amendment

This Agreement may be modified by the parties hereto only upon mutual written consent signed by each of the parties to include other provisions which could have originally been included in this Agreement or to delete provisions that were not originally necessary to this Agreement pursuant to the procedures set forth in Chapter 312 of the Texas Tax Code.

XIV. Guidelines and Criteria

This Agreement is entered into by the parties consistent with the County Guidelines and Criteria ("Guidelines"). To the extent this Agreement modifies any requirement or procedures set forth in the Guidelines, those Guidelines are deemed amended for purposes of this Agreement only, and in the event of any conflict between this Agreement and the Guidelines, the terms of this Agreement shall control.

XV. Entire Agreement

This Agreement contains the entire and integrated Tax Abatement Agreement between the County and Owner, and supersedes any and all other negotiations and agreements, whether written or oral, between the parties. This Agreement has not been executed in reliance upon any representation or promise except those contained herein.

XVI. Coordination of Local Hiring and Services

- A. Owner shall use reasonable commercial efforts to maximize its use of county labor and services and supplies purchased from county businesses in the course of performing under this Agreement, as is further described in the Local Spending and Support Plan attached to this Agreement as Exhibit D.
- B. For every year during the Term, Owner, covenants that its contractors and their respective Affiliates will collectively employ, or cause their tenants to collectively employ, the number of employees required per the Jobs Commitment whose primary employment location is in the County; provided, such job creation requirements are coextensive with the job creation requirements of the Initial Abatement Agreement and the same jobs may satisfy the job creation requirements of both agreements.
- C. Upon request by Owner, County shall provide a written statement certifying that Owner is then in compliance (or has fully complied) with the Local Spending and Support Plan; if County cannot make such statement, County will provide an explanation to Owner of its determination.

XVII. Road Maintenance

During construction of the Second Improvements, Owner agrees to use commercially reasonable efforts to minimize the disruption to County roads (for the purpose of this paragraph, the term "roads" includes, without limitation, all adjacent ditches and rights-of-way), culverts and bridges and agrees to repair any damage beyond ordinary wear and tear caused to County roads, culverts or bridges by Owner or its agents. After construction, Owner through its own efforts, will leave such County roads, culverts and bridges in a state of equal or better condition than they were prior to construction,

excepting normal wear and tear. Any upgrade or requirement to upgrade any road, culvert or bridge used or necessary for Owner's operations will be borne solely by Owner. After construction, the County will only be responsible for the normal routine maintenance of the County roads, culverts and bridges, and Owner will be responsible for any extraordinary repair or maintenance of County roads, culverts and/or bridges that becomes necessary or appropriate due to the use of such roads, culverts and bridges by Owner or its agents. All repairs, maintenance, replacements and upgrades will be made in accordance with generally applicable County standards and specifications, and Owner will only use such materials in repairing, maintaining, replacing and upgrading County roads, culverts and bridges as are acceptable to the County, in the County's sole discretion, but not to reasonably exceed the quality and type of materials customarily used in the Texas panhandle area for similar applications. This Section XVII shall become void and shall have no further effect upon the execution of a separate Agreement for Road Use, Repair and Improvement by and between Owner and County relating to the Project.

XVIII. Site Maintenance

Owner shall maintain the Site free from accumulation of objectionable, unsightly or unsanitary matter, debris, waste material, rubbish, tumbleweeds and noxious weeds. Design of Second Improvements shall be such that noise, light, and dust from the Project during operations is minimal off the Project Site. Noise at the Project Site boundaries shall not exceed 80 dba during normal operations.

XIX. Indemnity

Owner agrees to indemnify, defend and hold the County, each of its elected officials, all of its servants, agents and employees, any person or legal entity designated by the County to perform any function required under the Guidelines, under the tax abatement application or by the terms of this Agreement, and the Appraisal District, its officers, directors, servants, agents and employees (collectively, the "Indemnitees") harmless from any and all claims, demands, liabilities, losses, costs, actions, causes of action, and attorneys' fees incurred by or alleged by a person other than Owner or its Affiliates against the Indemnitees ("Liability") arising from or in any way relating to the tax abatement application, the terms, covenants, and conditions contained in this Agreement, and the action contemplated by this Agreement. The indemnity provided for in this paragraph shall not apply to any Liability resulting from the gross negligence or willful action of the Indemnitees. This provision does not waive any governmental immunity available to the Indemnitees under Texas law and does not waive any defense of a party under Texas law. The provisions of this paragraph are solely for the benefit of the Indemnitees and are not intended to create or grant any rights, contractual or otherwise, to any other person or entity.

XX. Estoppel Certificates

Each party on written request from the other party shall provide an estoppel certificate that shall certify, as of the date of the certificate: (i) that this Agreement is in full force and effect without default if such is the case, (ii) the remaining term of this Agreement, and (iii) such other matters as may be agreed upon by the parties, a party's consent to inclusion of other matter not be unreasonably withheld. A party shall provide the estoppel certificate or an explanation of why the party is not willing to provide the certificate within thirty (30) days of receiving a request.

XXI. Employment of Undocumented Workers

During the term of this Agreement, Owner agrees not to knowingly employ any undocumented workers as defined in Section 2264.001 of the Texas Government Code. If Owner is convicted after exhaustion of all rights of appeal of a violation under 8 U.S.C. §1324a(f), Owner shall repay the amount of the abatements and any other funds received by Owner from the County less any tax payment or payments in lieu of taxes remitted to the County with respect to the Second Improvements as of the date of such violation, not later than one hundred and twenty (120) days after the date Owner is notified by the County of a violation of this section, plus interest at the Prime Rate. The payment of interest shall be as if it had been accruing from the dates the abatements were granted to Owner until the date the amount due is repaid to the County.

XXII. No Boycott

In accordance with Section 2270.002 of the Texas Government Code, Owner verifies that it does not boycott Israel and will not boycott Israel during the term of this Agreement.

XXIII. Not a Listed Company

In accordance with Section 2252.152 of the Texas Government Code, the parties covenant and agree that Owner is not on a list maintained by the State Comptroller's office prepared and maintained pursuant to Section 806.051, 807.051 or 2252.153 of the Texas Government Code.

XXIV. No Firearms Boycott.

To the extent Texas Government Code Chapter 2274 applies to this Agreement, Owner represents that: (i) Owner does not have a practice, policy, guidance, or directive that discriminates against a firearm entity or firearm trade association; and (ii) Owner will not discriminate during the Term against a firearm entity or firearm trade association.

XXV. No Energy Company Boycott.

To the extent Texas Government Code Chapter 2276 applies to this Agreement, Owner represents that: (i) Owner does not boycott energy companies; and (ii) Owner will not boycott energy companies during the Term.

XXVI. Safety Training

Not more than once every year during the Term, Owner, its contractors or their respective Affiliates shall provide safety training related to the Project for County's employees and volunteers, including, but not limited to, emergency management services, emergency medical services, law enforcement, dispatch, and volunteer fire department personnel (collectively "emergency services personnel"), at Owner's sole cost and expense. Each year prior to such training Owner and the County shall discuss the necessity of such training for that year and may agree to waive such training, for example if the relevant emergency services personnel all received training the prior year. At the beginning of construction, Owner shall provide County and County emergency services personnel a map of the Project locations indicating how particular areas are referred to by Owner or its contractors so that location information may be quickly and accurately conveyed to emergency services personnel to facilitate response in the event of an emergency. The requirements of this Section XXVII are identical to the safety training requirements in the Initial Abatement Agreement and the same training satisfies both agreements.

XXVII. Cooperation

The Parties acknowledge that this Abatement is entered into to enhance the development of projects generating renewable energy and associated energy consuming projects in the County, benefiting the County, its citizens, and landowners. In addition, the Parties acknowledge that the Reinvestment Zone is in proximity to a major ERCOT point of interconnection such that the potential exists for future transmission line development to occur in the Reinvestment Zone to enhance the development of renewable generated electricity or behind the meter uses in the County or surrounding counties. Owner, and its successors and assigns, agrees to reasonably cooperate with the sponsor/owner ("Competing Line Owner") of such other planned transmission lines, which cooperation may include Crusoe Energy Systems, LLC, its successors and assigns, using commercially reasonable efforts: i) to attempt to agree with the Competing Line Owner on mutually acceptable arrangements to facilitate the routing, construction and interconnection of transmission lines, including if necessary to exchange portions of respective lease, easement or owned properties to avoid a future line crossing; or (ii) to allow a third party transmission line to cross Crusoe Energy Systems, LLC, its successors and assigns, leased or owned property (and transmission line, whether planned or constructed) if the Competing Line Owner executes a crossing agreement with Owner containing terms and conditions reasonably acceptable to both Owner and the Competing Line Owner which stipulates, among other things, that: the Competing Line Owner's line will cross Owner's property or transmission line in a manner and location acceptable to Owner based upon plans and specifications, construction requirements, and scheduling approved by Owner, which such approval and cooperation shall not unreasonably be withheld. Notwithstanding the above: (i) Owner shall in no event be required to permit a competing line to be located under or over the Second Improvements, ii) Owner shall not be required to exchange any lease or easement rights if it reasonably determines that such exchange would materially interfere with its planned or current development or operations of the Project, iii) Owner Entity is not required to curtail the production of electricity, if any, from the Project unless specifically and expressly required by applicable rules and regulations of the Electrical Reliability Council of Texas, and iv) Owner is not required to accommodate the Competing Line Owners if the Competing Line Owners have a commercially reasonable alternative that does not involve crossing the Site, and (v) a Competing Line Owner's access may be conditioned on meeting Owner's on-site safety requirements and timely coordinating with Owner to avoid interfering with Project operations or reliability. The County agrees that any future abatement agreements between the County and Competing Line Owners will contain provisions substantially similar to this Section.


[remainder of page left blank]


ATTEST/SEAL:


ARMSTRONG COUNTY, TEXAS, by:


County Judge


Commissioner, Precinct 1

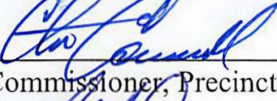
Commissioner, Precinct 2

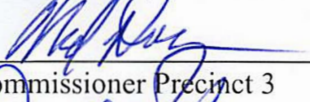
Commissioner Precinct 3

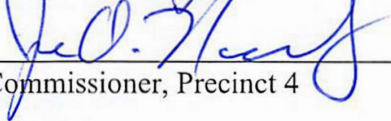
Commissioner, Precinct 4

Attest:


Tawnee Blodgett, County Clerk

Dated: October 11, 2025



GN DC1, LLC

By: Jamey Seely

Jamey Seely, its Secretary

Dated: 11/3/2025

Exhibit A

Resolution Reinvestment Zone 8

[to be attached]

Exhibit B
Map of Armstrong County Reinvestment Zone 8

RESOLUTION OF THE COMMISSIONERS
COURT OF ARMSTRONG COUNTY, TEXAS
DESIGNATING ARMSTRONG COUNTY REINVESTMENT ZONE 8

A RESOLUTION DESIGNATING A CERTAIN AREA AS A REINVESTMENT ZONE FOR A COMMERCIAL/INDUSTRIAL TAX ABATEMENT IN ARMSTRONG COUNTY, TEXAS, ESTABLISHING THE BOUNDARIES THEREOF, AND PROVIDING FOR AN EFFECTIVE DATE.

Whereas, the Commissioners Court of Armstrong County, Texas, desires to promote the development or redevelopment of a certain contiguous geographic area within its jurisdiction by the creation of a reinvestment zone as authorized by the Property Redevelopment and Tax Abatement Act, as amended (Texas Property Tax Code §312.001, *et seq.*), and the Guidelines and Criteria of the Commissioners Court of Armstrong County for Granting a Tax Abatement in Reinvestment Zone created in Armstrong County, Texas (the "Guidelines"); and

Whereas, on November 12, 2024, a hearing before the Commissioners Court of Armstrong County, Texas, was held, such date being at least seven (7) days after the date of publication of the notice of such public hearing in a newspaper of general circulation in Armstrong County and the delivery of written notice to the respective presiding officers of each taxing entity that includes within its boundaries real property that is to be included in the proposed reinvestment zone; and

Whereas, the Commissioners Court of Armstrong County, Texas, at such public hearing invited any interested person to appear and speak for or against the creation of the reinvestment zone and whether all or part of the territory described should be included in the proposed reinvestment zone; and

Whereas, the proponents of the reinvestment zone offered evidence, both oral and documentary, in favor of all of the foregoing matters relating to the creation of the reinvestment zone and opponents, if any, of the reinvestment zone appeared to contest the creation of the reinvestment zone.

BE IT RESOLVED BY THE COMMISSIONERS COURT OF ARMSTRONG COUNTY, TEXAS:

Section 1. That the facts and recitations contained in the preamble of this Resolution are hereby found and declared to be true and correct.

Section 2. That the Commissioners Court of Armstrong County, Texas, after conducting such hearing and having heard such evidence and testimony, has made the following findings and determinations based on the evidence and testimony presented to it:

Exhibit A Property Description

All of Section 1, 3, 4, 6 and 19, Block 1, Armstrong County, Texas being 4,862.79 acres

East ½ of Section 2, Block 1, Armstrong County, Texas being 322.5 acres

All except 53.85 acres out of the West half of Section 5, Block 1, Armstrong County, Texas being 502.39 acres

North part of Section 8, Block 1, Armstrong County, Texas being 396.39 acres

All except 2 acres of Section 11, Block 1, Armstrong County, Texas being 638 acres

North half and Southwest quarter of Section 18, Block 1, Armstrong County, Texas being 475.87 acres

South part of Section 20, Block 1, Armstrong County, Texas being 251.09 acres

West half of the Northwest quarter and the Southwest quarter of Section 1, Block 4, Armstrong County, Texas being 320 acres

All of Section 2, 5, 6, 7 and 9, Block 4, Armstrong County, Texas being 3,218 acres

Part of the Northwest quarter of Section 3, Block 4, Armstrong County being 134.67 acres

Northwest ¼ of Section 3, Block 4, Armstrong County, Texas being 40.2 acres

Part of Section 4, Block 4, Armstrong County, Texas being 44.57 acres

North half and Southwest quarter of Section 8, Block 4, Armstrong County, Texas being 482.4 acres

Part of Section 10, Block 4, Armstrong County, Texas being 178.93 acres

Part of Section 15, Block 4, Armstrong County, Texas being 80 acres

South half and Northeast quarter of Section 16, Block 4, Armstrong County, Texas being 479.21 acres

Part of Section 116, Block B4, Armstrong County, Texas being 40 acres

All of Section 158, Block B4, except the eastern half of the Southeast ¼ section, Armstrong County, Texas being 567 acres

Part of Section 163, Block B4, Armstrong County, Texas being 225.85 acres

Southwest ¼ of Section 164, Block B4, Armstrong County, Texas being 160 acres

All of Section 165, Block B4, except the Northwest ¼ section, Armstrong County, Texas being 480 acres

Part of Section 197, Block B4, Armstrong County, Texas being 577.39 acres

South part of Section 202, Block B4, Armstrong County, Texas being 238.77 acres

All except a strip on the Northwest quarter of Section 203, Block B4, Armstrong County, Texas being 578.9 acres

- a. That the public hearing on adoption of the reinvestment zone has been properly called, held and conducted and that notice of such hearing has been published as required by law and mailed to the respective presiding officers of the governing bodies and all taxing units overlapping the territory inside the proposed reinvestment zone; and
- b. That the boundaries of the reinvestment zone should be the area described in the attached Exhibit "A" and depicted in the map attached hereto as Exhibit "B", which are incorporated herein by reference for all purposes. In the event of discrepancy between the descriptions of Exhibit "A" and map in Exhibit "B", the map shall control; and
- c. That the creation of the reinvestment zone will result in benefits to Armstrong County, Texas, and to the land included in the zone and that the improvements sought are feasible and practical; and
- d. The reinvestment zone meets the criteria set forth in Texas Property Tax Code Chapter 312 for the creation of a reinvestment zone as set forth in the Property Redevelopment and Tax Abatement Act, as amended, and the Guidelines, in that it is reasonably likely as a result of the designation to contribute to the retention of expansion of primary employment or to attract investment in the zone that would be a benefit to the property and that would contribute to the economic development of Armstrong County, Texas, and that the entire tract of land is located entirely within an unincorporated area of Armstrong County, Texas.

SECTION 3. That pursuant to the Property Redevelopment and Tax Abatement Act, as amended, and the Guidelines, Armstrong County Commissioners Court hereby creates Armstrong County Reinvestment Zone 8, a reinvestment zone for commercial-industrial tax abatement encompassing only the area described in Exhibit "A" and depicted in Exhibit "B", and such reinvestment zone is hereby designated and shall hereafter be referred to a Armstrong County Reinvestment Zone 8.


SECTION 4. That Armstrong County Reinvestment Zone 8 shall take effect on September 11, 2017, and shall remain designated as a commercial-industrial reinvestment zone for renewable and wind generated power generation for a period of five (5) years from such date of designation and may be renewed for an additional five (5) year period thereafter.

SECTION 5. That if any section, paragraph, clause or provision of this Resolution shall for any reason be held to be invalid or unenforceable, the invalidity or unenforceability of such section, paragraph, clause or provision shall not affect any of the remaining provisions of this Resolution.


SECTION 6. That it is hereby found, determined and declared that a sufficient notice of

the date, hour, place and subject of the meeting of the Armstrong County Commissioners Court at which this Resolution was adopted was posted at a place conveniently and readily accessible at all times as required by the Texas Open Government Act, Texas Government Code, Chapter 551, as amended, and that a public hearing was held prior to the designation of such reinvestment zone and that proper notice of the hearing was published in a newspaper of general circulation within the County, and furthermore, such notice was in fact delivered to the presiding officers of any affected taxing entity as prescribed by the Property Redevelopment and Tax Abatement Act.


PASSED, APPROVED AND ADOPTED on this the 12th day of November, 2024.

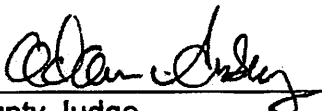


County Judge

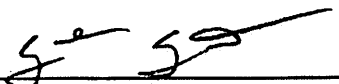


Commissioner, Precinct 1

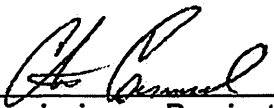


Commissioner, Precinct 2

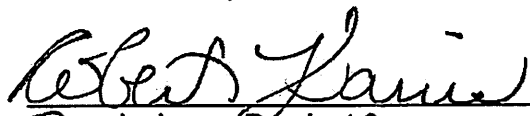

Commissioner, Precinct 3

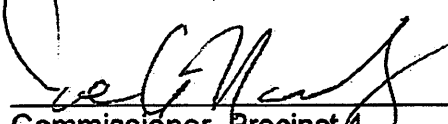

Commissioner, Precinct 4

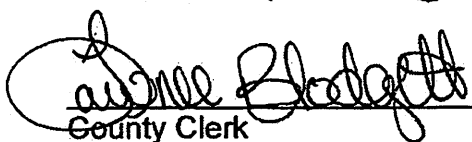

County Clerk



Exhibit A
Legal Description of Armstrong County Reinvestment Zone 8

Armstrong County Reinvestment Zone 8 is comprised of the following parcels. In the event of discrepancy between this Exhibit A and the attached map in Exhibit B, the map in Exhibit B shall control.

Exhibit A: Reinvestment Zone Map

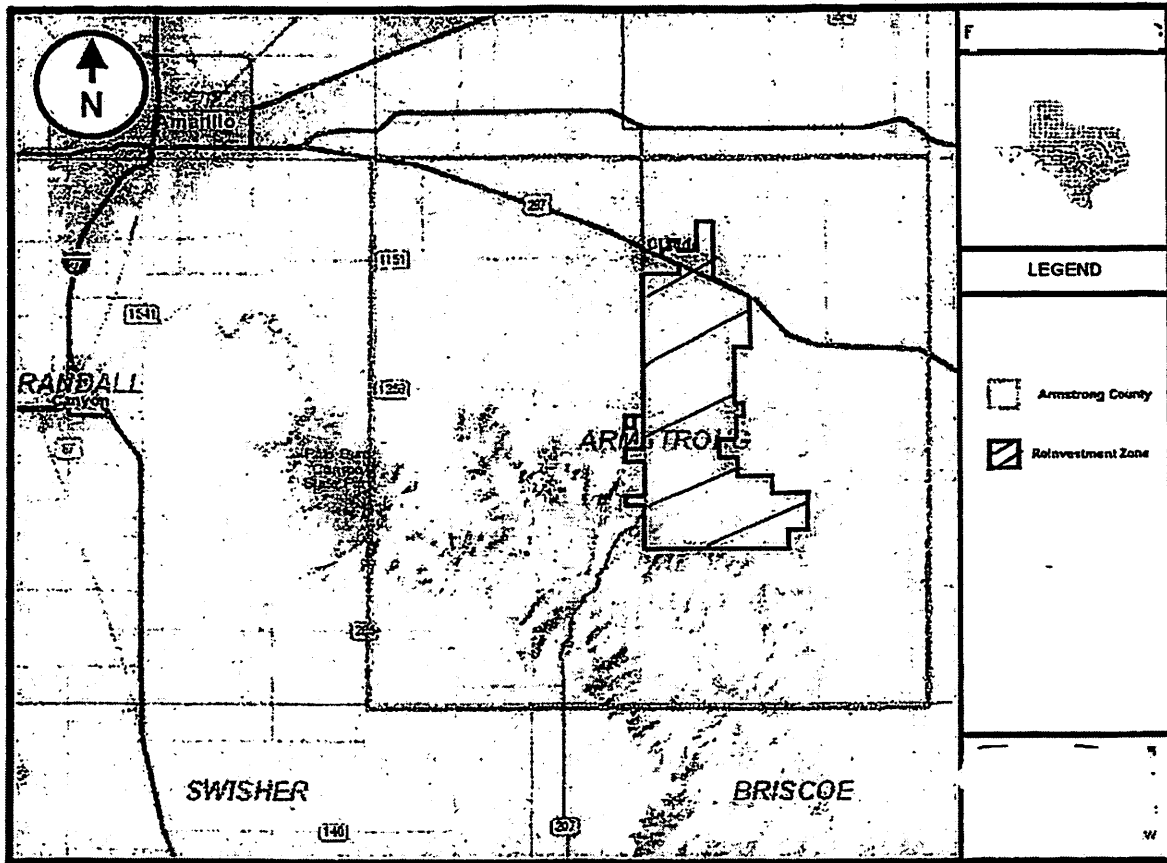


Exhibit B
Resolution Amending Reinvestment Zone 8

[to be attached]

All of Section 198, 204, 206, 235, 237, 238, 239, 241, 242, 243, 244, 245, 246, 276, 277, 278, 279, 280, 282, 283, 284, 285, 316 and 317, Block B4, Armstrong County, Texas being 14,537.09 acres

All except 5 acres out of Section 205, Block B4, Armstrong County, Texas being 635 acres

Northwest quarter of Section 236, Block B4, Armstrong County, Texas being 160 acres

Middle part and Northwest corner of Section 240, Block B4, Armstrong County, Texas being 213.73 acres

South half and South half of North half of Section 275, Block B4, Armstrong County, Texas being 480 acres

South half and Northeast quarter of Section 315, Block B4, Armstrong County, Texas being 480 acres

South half of Section 4, Block B6, Armstrong County, Texas being 319 acres

All of Section 2, 9 and 10, Block C, Armstrong County, Texas being 1,910.52 acres

West half of Section 3, Block C, Armstrong County, Texas being 317.13 acres

East half of Section 6, Block C, Armstrong County, Texas being 321.18 acres

South half of Section 7, Block E3, Armstrong County, Texas being 315.23 acres

East half of Section 9, Block E3, Armstrong County, Texas being 320 acres

All of Section 10 and 11, Block E3, Armstrong County, Texas being 1,282.50 acres

North part of Section 12, Block E3, Armstrong County, Texas being 522 acres

North part of Section 13, Block E3, Armstrong County, Texas being 520 acres

Out of the North part of Section 16, Block E3, Armstrong County, Texas being 48.2 acres

North half of Section 6, Block E4, Armstrong County, Texas being 300 acres

All of Section 2, Block W, Armstrong County, Texas being 640 acres

South half of Section 1, Block Z-6, Armstrong County, Texas being 317.65 acres

A 1,578.64 acre tract out of Section 8, Block 1; Section 6, Block Z-7; Section 5, Block Z-7; Section 2, Block Z-8; Section 4, Block Z-7, Section 1, Block Z-8; and Section 3, Block Z-7 all in Armstrong County, Texas

A 2,049.95 acre tract out of Section 2, Block Z-7; Section 4, Block 2; Section 1, Block Z-8; and Section 3, Block Z-7 all in Armstrong County, Texas

**RESOLUTION OF THE COMMISSIONERS
COURT OF ARMSTRONG COUNTY, TEXAS
AMENDING ARMSTRONG COUNTY REINVESTMENT ZONE 8**

A RESOLUTION AMENDING A CERTAIN AREA AS A REINVESTMENT ZONE FOR A COMMERCIAL/INDUSTRIAL TAX ABATEMENT IN ARMSTRONG COUNTY, TEXAS, ESTABLISHING THE BOUNDARIES THEREOF, AND PROVIDING FOR AN EFFECTIVE DATE.

Whereas, the Commissioners Court of Armstrong County, Texas, desires to promote the development or redevelopment of a certain contiguous geographic area within its jurisdiction by the creation of a reinvestment zone as authorized by the Property Redevelopment and Tax Abatement Act, as amended (Texas Property Tax Code §312.001, *et seq.*), and the Guidelines and Criteria of the Commissioners Court of Armstrong County for Granting a Tax Abatement in Reinvestment Zone created in Armstrong County, Texas (the "Guidelines"); and

Whereas, on June 9, 2025, a hearing before the Commissioners Court of Armstrong County, Texas, was held, such date being at least seven (7) days after the date of publication of the notice of such public hearing in a newspaper of general circulation in Armstrong County; and

Whereas, the Commissioners Court of Armstrong County, Texas, at such public hearing invited any interested person to appear and speak for or against the creation of the reinvestment zone and whether all or part of the territory described should be included in the proposed reinvestment zone; and

Whereas, the proponents of the amended reinvestment zone offered evidence, both oral and documentary, in favor of all of the foregoing matters relating to the creation of the reinvestment zone and opponents, if any, of the amended reinvestment zone appeared to contest the creation of the amended reinvestment zone.

BE IT RESOLVED BY THE COMMISSIONERS COURT OF ARMSTRONG COUNTY, TEXAS:

Section 1. That the facts and recitations contained in the preamble of this Resolution are hereby found and declared to be true and correct.

Section 2. That the Commissioners Court of Armstrong County, Texas, after conducting such hearing and having heard such evidence and testimony, if any, has made the following findings and determinations based on the evidence and testimony presented to it:

- a. That the public hearing on adoption of the amended reinvestment zone has

been properly called, held and conducted and that notice of such hearing has been published as required by law; and

- b. That the boundaries of the amended reinvestment zone should be the area described in the attached Exhibit "A" and depicted in the map attached hereto as Exhibit "B", which are incorporated herein by reference for all purposes. In the event of discrepancy between the descriptions of Exhibit "A" and map in Exhibit "B", the map shall control; and
- c. That the amendment of the reinvestment zone will result in benefits to Armstrong County, Texas, and to the land included in the zone and that the improvements sought are feasible and practical; and
- d. The amended reinvestment zone meets the criteria set forth in Texas Property Tax Code Chapter 312 for the creation of a reinvestment zone as set forth in the Property Redevelopment and Tax Abatement Act, as amended, and the Guidelines, in that it is reasonably likely as a result of the designation to contribute to the retention or expansion of primary employment or to attract investment in the zone that would be a benefit to the property and that would contribute to the economic development of Armstrong County, Texas, and that the entire tract of land is located entirely within an unincorporated area of Armstrong County, Texas.

SECTION 3. That pursuant to the Property Redevelopment and Tax Abatement Act, as amended, and the Guidelines, Armstrong County Commissioners Court hereby amends Armstrong County Reinvestment Zone 8, a reinvestment zone for commercial-industrial tax abatement encompassing only the area described in Exhibit "A" and depicted in Exhibit "B", and such reinvestment zone is hereby designated and shall hereafter be referred to as Armstrong County Reinvestment Zone 8.


SECTION 4. That the amended Armstrong County Reinvestment Zone 8 shall take effect on June 9, 2025 and the original Reinvestment Zone 8 created November 12, 2024 shall remain in full force and effect, and shall remain designated as a commercial-industrial reinvestment zone for renewable and wind generated power generation and behind the meter uses for such power, to include data centers, for a period of five (5) years from such date of designation and may be renewed for an additional five (5) year period thereafter.

SECTION 5. That if any section, paragraph, clause or provision of this Resolution shall for any reason be held to be invalid or unenforceable, the invalidity or unenforceability of such section, paragraph, clause or provision shall not affect any of the remaining provisions of this Resolution.

SECTION 6. That it is hereby found, determined and declared that a sufficient notice of the date, hour, place and subject of the meeting of the Armstrong County Commissioners Court at which this Resolution was adopted was posted at a place conveniently and

readily accessible at all times as required by the Texas Open Government Act, Texas Government Code, Chapter 551, as amended, and that a public hearing was held prior to the designation of such reinvestment zone and that proper notice of the hearing was published in a newspaper of general circulation within the County.

PASSED, APPROVED AND ADOPTED on this the 9th day of June, 2025.

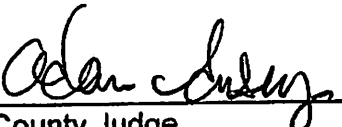


County Judge



Commissioner, Precinct 1




Commissioner, Precinct 2

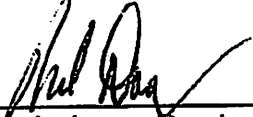

Commissioner, Precinct 3



Commissioner, Precinct 4

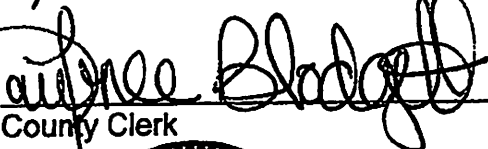

County Clerk

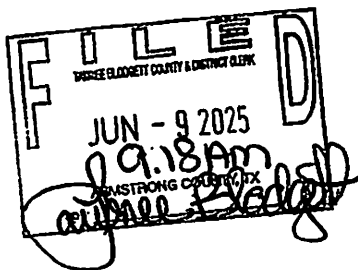


Exhibit A

Legal Description of the Amendment to Armstrong County Reinvestment Zone 8

Armstrong County Reinvestment Zone 8 is comprised of the parcels adopted on November 12, 2024, and the amendment of adding an additional 100 acres out of the northwest portion of Survey 318, Block B4, H&GN RR. CO. Survey, Abstract No. 715, Armstrong County, Texas. In the event of discrepancy between this Exhibit A and the attached map in Exhibit B, the map in Exhibit B shall control.

Exhibit B
Map of the Amended portion of Armstrong County Reinvestment Zone 8

LEGAL DESCRIPTION - AS SURVEYED

LEGAL DESCRIPTION FROM "SCHEDULE A"

[illegible][illegible][illegible][illegible][illegible][illegible]

**SHEET
2 OF 2**

2021 ALTAMISPS LAND TITLE SURVEY
CRUSOE ENERGY SYSTEMS, LLC
7571 GARDNER
CLAUDE, TEXAS
ARMSTRONG COUNTY

COORDINATED BY
**CRUSOE ENERGY
SYSTEMS, LLC**

SURVEYED BY
 **TOPOGRAPHIC**
ENGINEERS & SURVEYORS
INCORPORATED IN THE DISTRICT OF COLUMBIA
1100 K STREET, N.W., WASHINGTON, D.C. 20004
Telephone: 222-1100
Fax: 222-1101

Exhibit B-1

[to be provided by Owner within one year of the Effective Date]

Exhibit B-2

[to be provided by Owner within one year of the Effective Date]

Exhibit B-3

[to be provided by Owner within one year of the Effective Date]

Exhibit B-4

[to be provided by Owner within one year of the Effective Date]

Exhibit C

Annual Compliance Certificate

**ANNUAL COMPLIANCE CERTIFICATE
WITH TAX ABATEMENT AGREEMENT
BETWEEN ARMSTRONG COUNTY, TEXAS AND GN DC1, LLC**

DUE DATE: Before or by March 31 following the reporting period during the Abatement Period

REPORTING PERIOD: Calendar Year Ending December 31, [Year]

GN DC1, LLC and/or Other Owners ("Company") certify as follows:

- 1) The Improvements for Phase(s) _____ have been completed;
- 2) The Company has timely made all ad valorem taxes not abated by the Agreement;
- 3) The Company has timely made all required payments in lieu of taxes;
- 4) The Company is in compliance with the Job Commitment for such year and has created _____ full-time jobs; and
- 5) All other terms and conditions of this Agreement have been complied with.

OR

The Company hereby certifies that:

The Company is not in compliance with the Agreement because Company does not meet the following requirements for the current year (list all that apply):

Executed on the _____ day of _____,

Printed Name: _____

Title: _____



Signature: _____

Exhibit D

Local Spending and Support Plan

- A. In connection with the construction and operation of the Improvements in Armstrong County (the "Project"), Owner and the Owner's prime contractor(s) ('Prime Contractor(s)') responsible for overseeing construction and/or operation of the Improvements will invest by using commercially reasonable efforts to use services, materials and supplies purchased from Armstrong County individuals and businesses, provided that nothing in this paragraph shall require Owner or the Prime Contractor(s) to use services, materials and supplies provided by Armstrong County residents that are not: (i) of similar quality to those provided by nonresidents; or (ii) made available on terms and/or at prices comparable to those offered by nonresidents. This provision shall not apply to specialized services, materials, and supplies unique to the construction and operation of a data center and its ancillary support systems. Within ninety (90) days following completion of physical construction of the Project, Owner shall provide the County with a written project summary of the investment showing its compliance with the requirements set forth in this Local Spending and Support Plan.
- B. In no event shall Owner or the Prime Contractor discriminate against Armstrong County residents in employment or in the purchase of goods and services.
- C. In filling employment vacancies in connection with the Project, Owner and the Prime Contractor(s) will use commercially reasonable efforts to use Armstrong County labor, provided that nothing in this paragraph shall require Owner or the Prime Contractor to employ Armstrong County residence who are not: (i) equally or more qualified than nonresident applicants; or (ii) available for employment on terms and/or at salaries comparable to those required by nonresident applicants.
- D. Owner or a Prime Contractor shall designate a Coordinator of Local Hiring and Services who will act as a liaison between all contractors and any individual or business residing in Armstrong County who is interested in obtaining information about (1) employment, or (2) commercial services or supplies expected to be purchased by Owner or a contractor. The Coordinator of Local Hiring and Service may be located outside of Armstrong County.
- E. Owner or the Prime Contractor shall hold a job and contracting information session prior to beginning physical construction of the Project at which information will be provided regarding the construction and hiring needs of the Project. Such information session may be a virtual rather than in-person event if the County and Owner mutually determine that a virtual event is a more effective and preferable method to provide such information to interested parties. Such information also will be provided on a continuing basis through the Coordinator of Local Hiring and Services.

Exhibit E
Possible Site Plan
[to be attached]

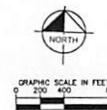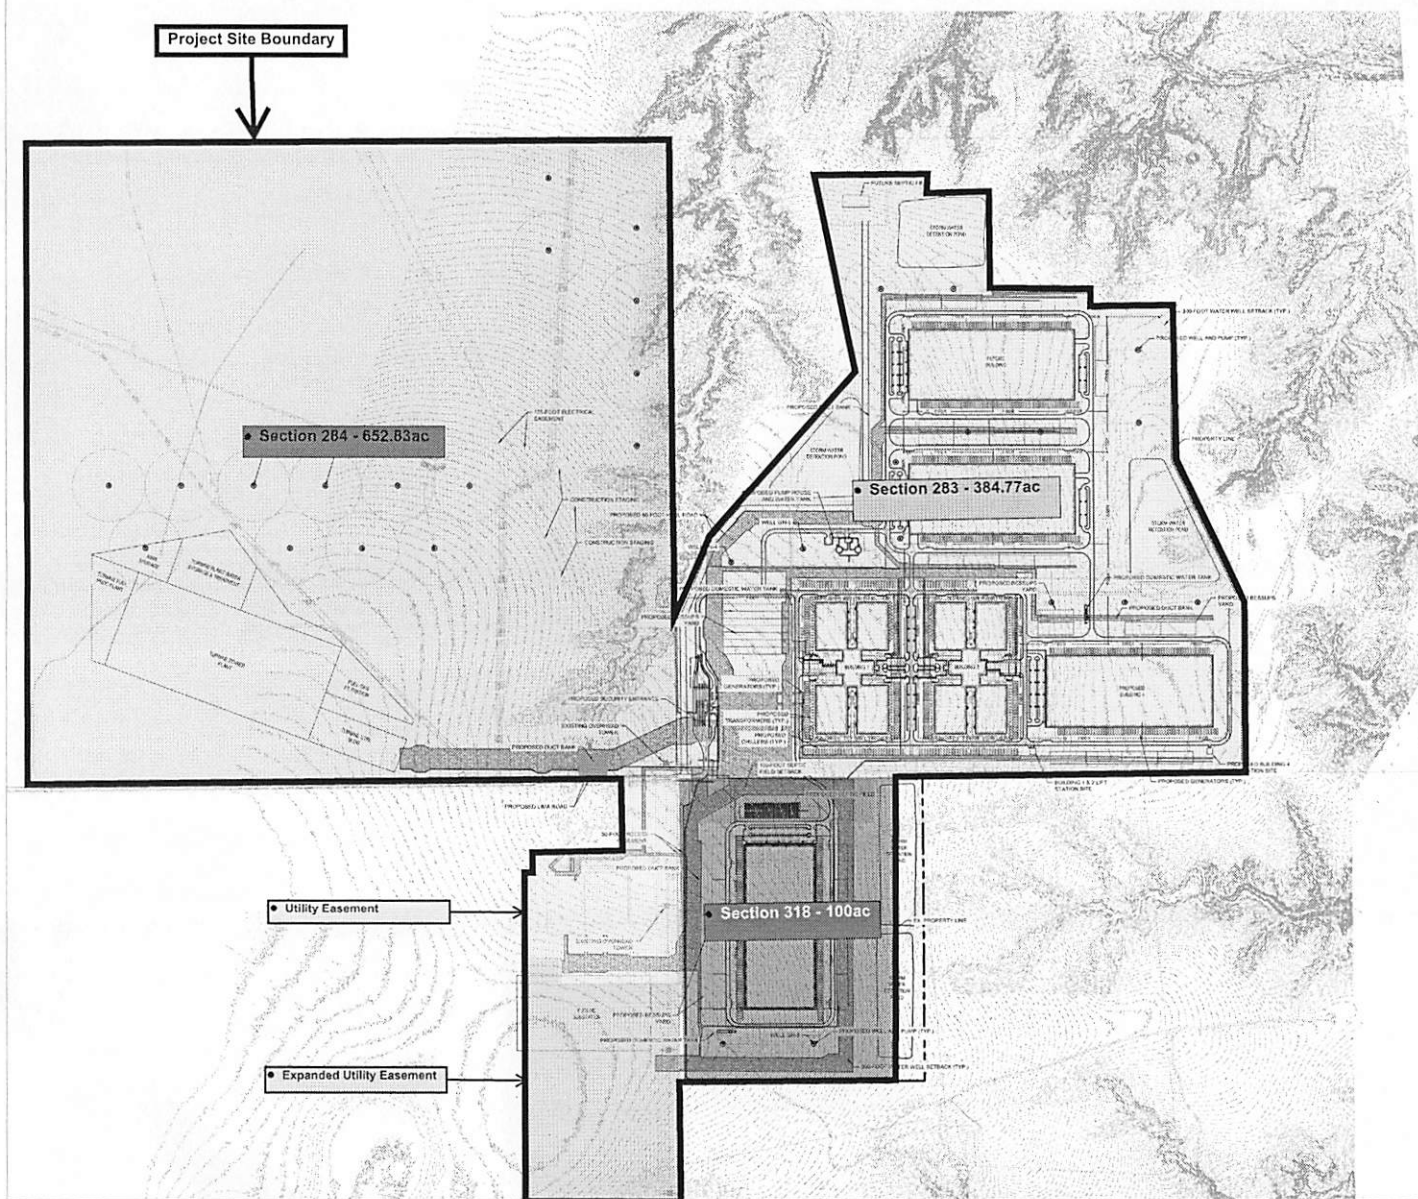

BENCH MARK LIST

Horizontal Control was derived on Point "Control" by GPS. Results are below and enclosed in the submittal.

RTN IN FULL POINT 00001 - 1.17' FROM ROAD AND "CONTROL"

PR 00001 - N 3652970.655 E 714432.319

PR 00001 Elevation = 3318.812 (Elevation derived from GPS)

OWNER
Crusoe
ALFA TECH
PROJECT MANAGEMENT & LIGHTING
1000 LIMA ROAD, CLAUDE, TX 79019
361.438.1111

ARCHITECT
HKS
ARCHITECT
1000 LIMA ROAD, CLAUDE, TX 79019
361.438.1111

ARCHITECT
AO
ARCHITECT
1000 LIMA ROAD, CLAUDE, TX 79019
361.438.1111

ELECTRICAL ENGINEER
PCSENDIN
ELECTRICAL ENGINEER
1000 LIMA ROAD, CLAUDE, TX 79019
361.438.1111

MECHANICAL, PLUMBING, AND FIRE PROTECTION ENGINEER
BRANDT
MECHANICAL, PLUMBING, AND FIRE PROTECTION ENGINEER
1000 LIMA ROAD, CLAUDE, TX 79019
361.438.1111

CIVIL ENGINEER
Kimley-Horn
CIVIL ENGINEER
1000 LIMA ROAD, CLAUDE, TX 79019
361.438.1111

STRUCTURAL ENGINEER
GPLA
STRUCTURAL ENGINEER
1000 LIMA ROAD, CLAUDE, TX 79019
361.438.1111

FIRE PROTECTION
FIRE & RISK
FIRE PROTECTION
1000 LIMA ROAD, CLAUDE, TX 79019
361.438.1111

TECHNOLOGY ENGINEER
PLANET
TECHNOLOGY ENGINEER
1000 LIMA ROAD, CLAUDE, TX 79019
361.438.1111

CONTROL ENGINEER
BW Design Group
CONTROL ENGINEER
1000 LIMA ROAD, CLAUDE, TX 79019
361.438.1111

No.	Description	Date
1	Initial Design	07/07/2023
2	10% PFC DESIGN INTERIM REVIEW	07/07/2023
3	65% PFC DESIGN INTERIM REVIEW	06/13/2023
4	100% PFC DESIGN INTERIM REVIEW	06/13/2023

Kimley-Horn
KIMLEY-HORN, INC. PREPARED BY: JEFFREY L. HORN
KIMLEY-HORN, INC. PREPARED BY: JEFFREY L. HORN
KIMLEY-HORN, INC. PREPARED BY: JEFFREY L. HORN
KIMLEY-HORN, INC. PREPARED BY: JEFFREY L. HORN

PROJECT:
LLANO
BUILDING 1 & 2
10001 LIMA ROAD,
CLAUDE, TX 79019

OVERALL SITE PLAN

SCALE:
1" = 100'

DATE:
2023-06-01

BY:
JLH

CHECKED BY:
JLH

APPROVED BY:
JLH

Exhibit F
Form of Synthetic Lease Assignment Agreement

ASSIGNMENT AND ASSUMPTION AGREEMENT
DATED AS OF: [____], 2025

THIS ASSIGNMENT AND ASSUMPTION AGREEMENT, dated as of [____], 2025 (this "*Assignment Agreement*"), is among GN DC1, LLC, a Delaware limited liability company (hereinafter referred to as the "*Assignor*"), [], a [] limited liability company, and its successors and assigns ("*Lender*") and to [], a [] limited liability company (the "*Other Owner*").

FOR VALUE RECEIVED, Assignor does hereby irrevocably and unconditionally quitclaim, sell, assign, transfer and set over unto Lender and to Other Owner, all of Assignor's right, title and interest in and to Amended, Restated, and Consolidated Tax Abatement Agreement dated as of [____], 2025 (together with any supplements, amendments or modifications thereto, the "*Agreement*"), by and between ARMSTRONG COUNTY, TEXAS (the "*County*"), and Assignor with respect to [Describe property subject to the Assignment].

For all purposes hereof, the capitalized terms used herein and not otherwise defined shall have the meanings assigned thereto in the Agreement shall apply to this Assignment Agreement.

This Assignment Agreement shall inure to the benefit of the Lender and Other Owner and their permitted successors and assigns, and shall be binding upon the Assignor and its permitted successors and assigns.

This Assignment Agreement is a present, unconditional, irrevocable and absolute assignment. Assignor hereby represents and warrants to Lender and Other Owner as follows in connection with this assignment:

(A) Attached hereto as **Exhibit A** is a true, correct and complete copy of the Agreement and all amendments, modifications or supplements thereto;

(B) Assignor has not previously assigned, hypothecated or otherwise created or allowed to exist any lien or other claim on the Agreement and has the full legal right to enter into this Assignment Agreement; and

(C) Upon execution hereof by Assignor, Lender and Other Owner shall succeed to all of Assignor's right title and interest in and to the Agreement.

Lender and Other Owner hereby agree to accept the assignment of the Agreement. Other Owner hereby expressly assumes, and agrees to perform, all of Assignor's duties and obligations thereunder, including any and all payment, performance, repayment and/or indemnity obligations under the Agreement. Lender shall have no obligation for any obligation whatsoever under, or otherwise related to, the Agreement.

This Assignment Agreement may be effectively waived, modified, amended or terminated only by a written instrument executed by Lender, Other Owner and Assignor. Any waiver by Lender or Other Owner shall be effective only with respect to the specific instance described therein. Delay or course of conduct shall not constitute a waiver of any right or remedy of Lender or Other Owner.

THIS ASSIGNMENT AGREEMENT AND THE RIGHTS AND OBLIGATIONS OF THE PARTIES UNDER THIS ASSIGNMENT AGREEMENT SHALL BE GOVERNED BY THE INTERNAL LAWS OF THE STATE OF TEXAS.

[Signature Page to Follow]

IN WITNESS WHEREOF, the undersigned has executed and delivered this Assignment and Assumption Agreement as of the date first written above, pursuant to proper authority duly granted.

GN DC1, LLC, as Assignor

By: _____
Name: _____
Title: _____

The undersigned hereby accepts the foregoing assignment and assumes all of Assignor's obligations under the Agreement as of the date first written above.

[], as Other Owner

By: _____
Name: _____
Title: _____

The undersigned hereby accepts the foregoing assignment.

[], as Lender

By: _____
Name: _____
Title: _____

Electronic Record of Contracts

This document was generated as a record of certain contracts created, accepted and stored electronically.



Summary of Contracts

This document contains the following contracts.

Title	ID
Real Estate or Property Agreement (Armstrong County, Texas and Crusoe)	90afe806-41df-4d58-8563-5ca47e72a939

Contract signed by:

Jamey Seely	Signer ID:	5c7a1f7a-7528-40b1-aa39-4fc3531a09f6
	Email:	jseely@crusoe.ai
Date / Time:	Nov 4, 2025 at 12:11 AM UTC	
IP Address:	98.245.22.68	
User Agent:	Mozilla/5.0 (Windows NT 10.0; Win64; x64) AppleWebKit/537.36 (KHTML, like Gecko) Chrome/141.0.0.0 Safari/537.36	