


GRAPHIC SCALE IN FEET
0 25 50 100

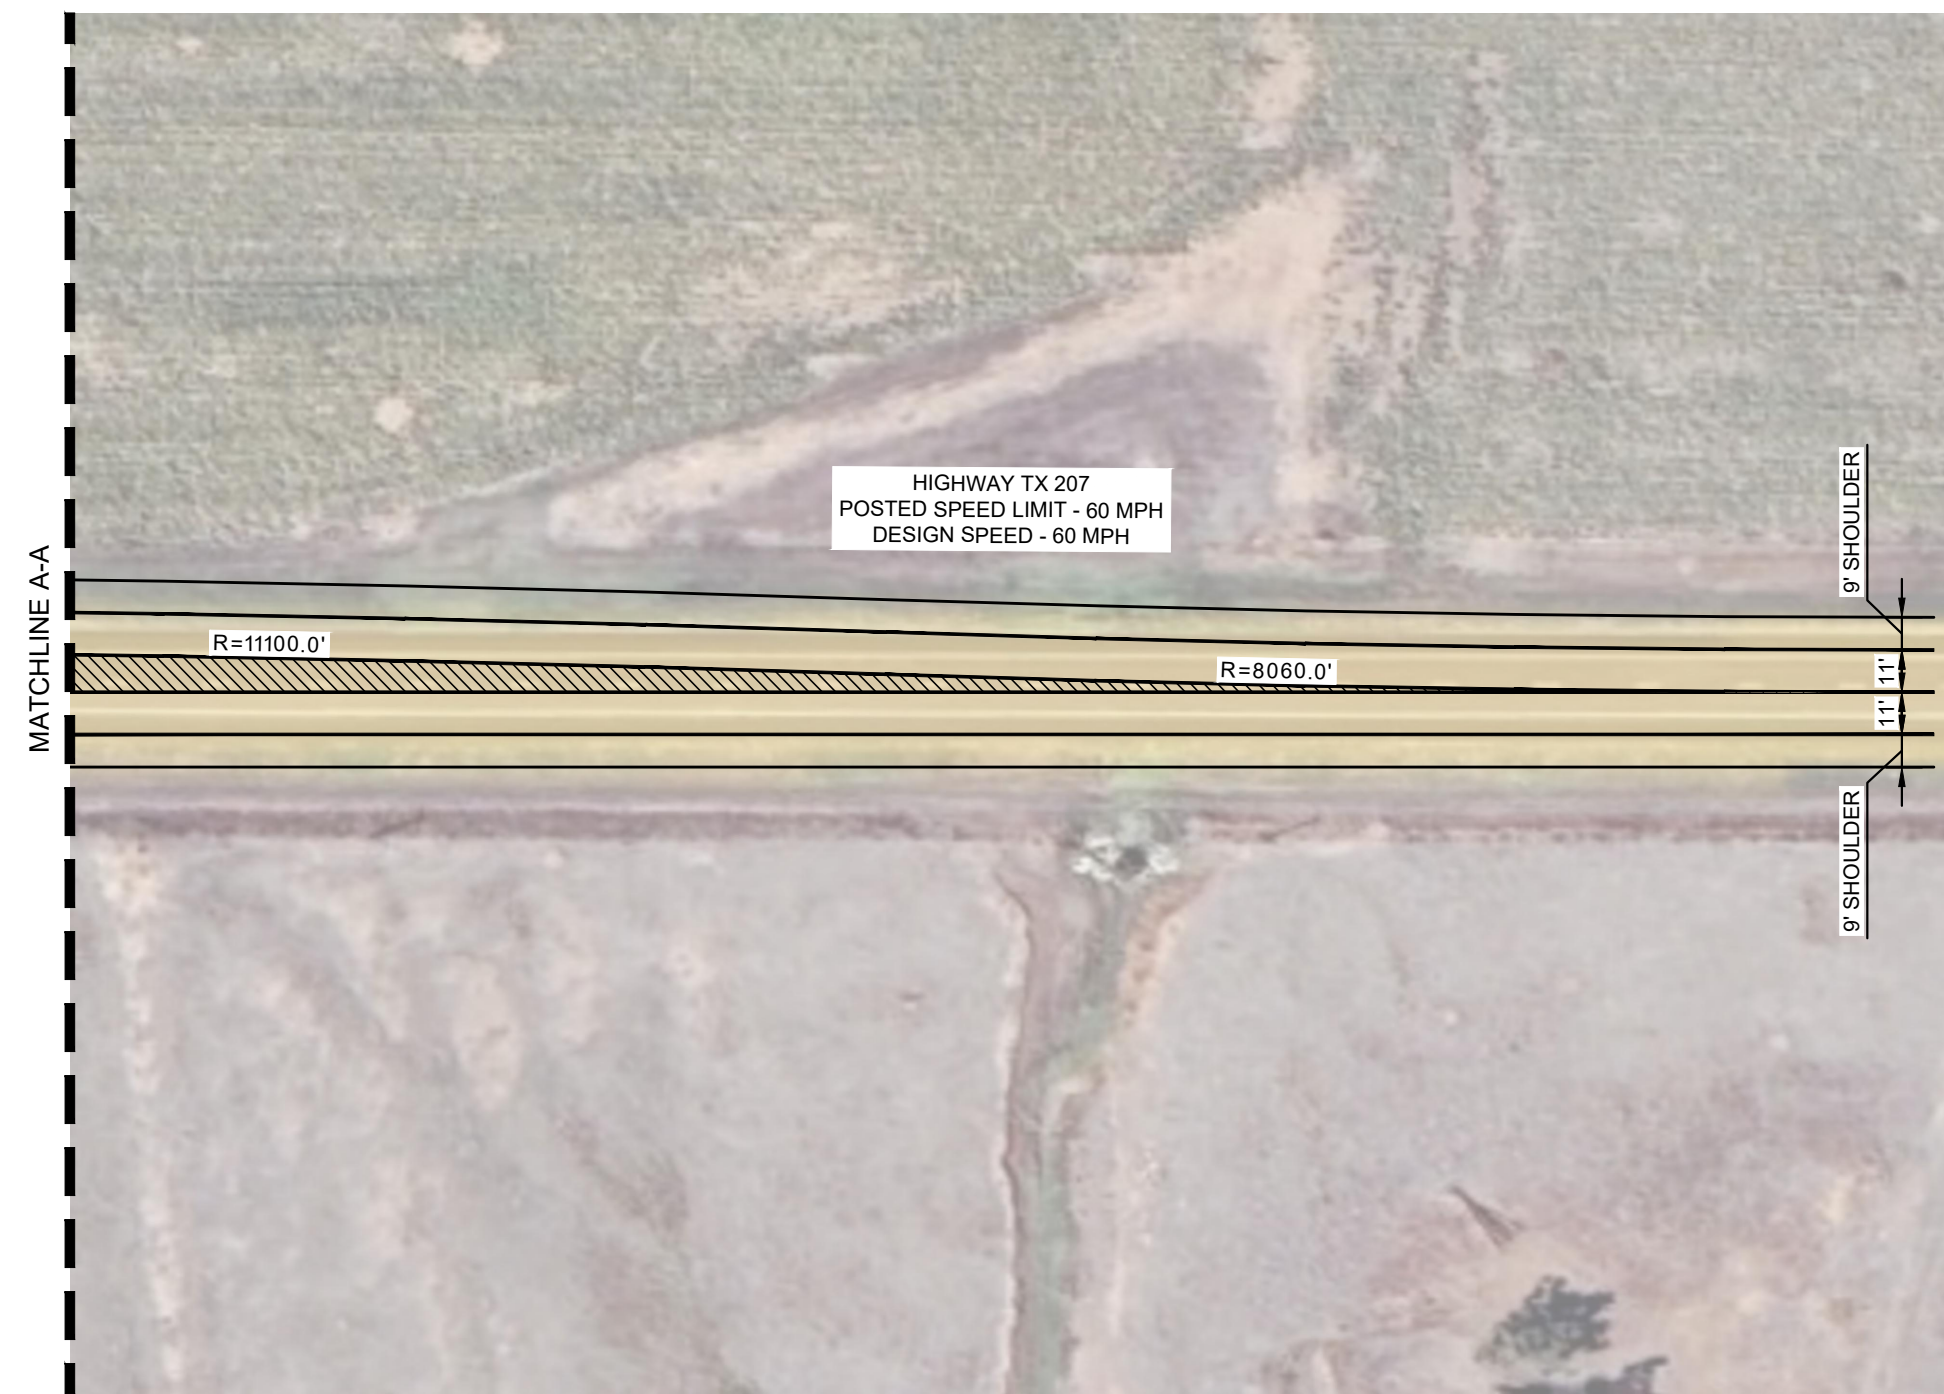

LEGEND

	PROPOSED PROPERTY LINE
	EXISTING EASEMENT
	EXISTING FENCE
	EXISTING OVERHEAD ELECTRIC

NOTE

THE POSTED SPEED LIMIT IS 60 MPH.

TXDOT ACCESS EXHIBIT
4/30/2025

Kimley»Horn

13455 Noel Rd
Suite 700
Dallas, Texas 75240
972-776-1785
State of Texas Registration No. F-928

NOTE: THIS PLAN IS CONCEPTUAL IN NATURE AND HAS BEEN
PRODUCED WITHOUT CONTACT WITH THE CITY, COUNTY, OR STATE.